


OVERALL PLAN

SCALE: 1"=40'

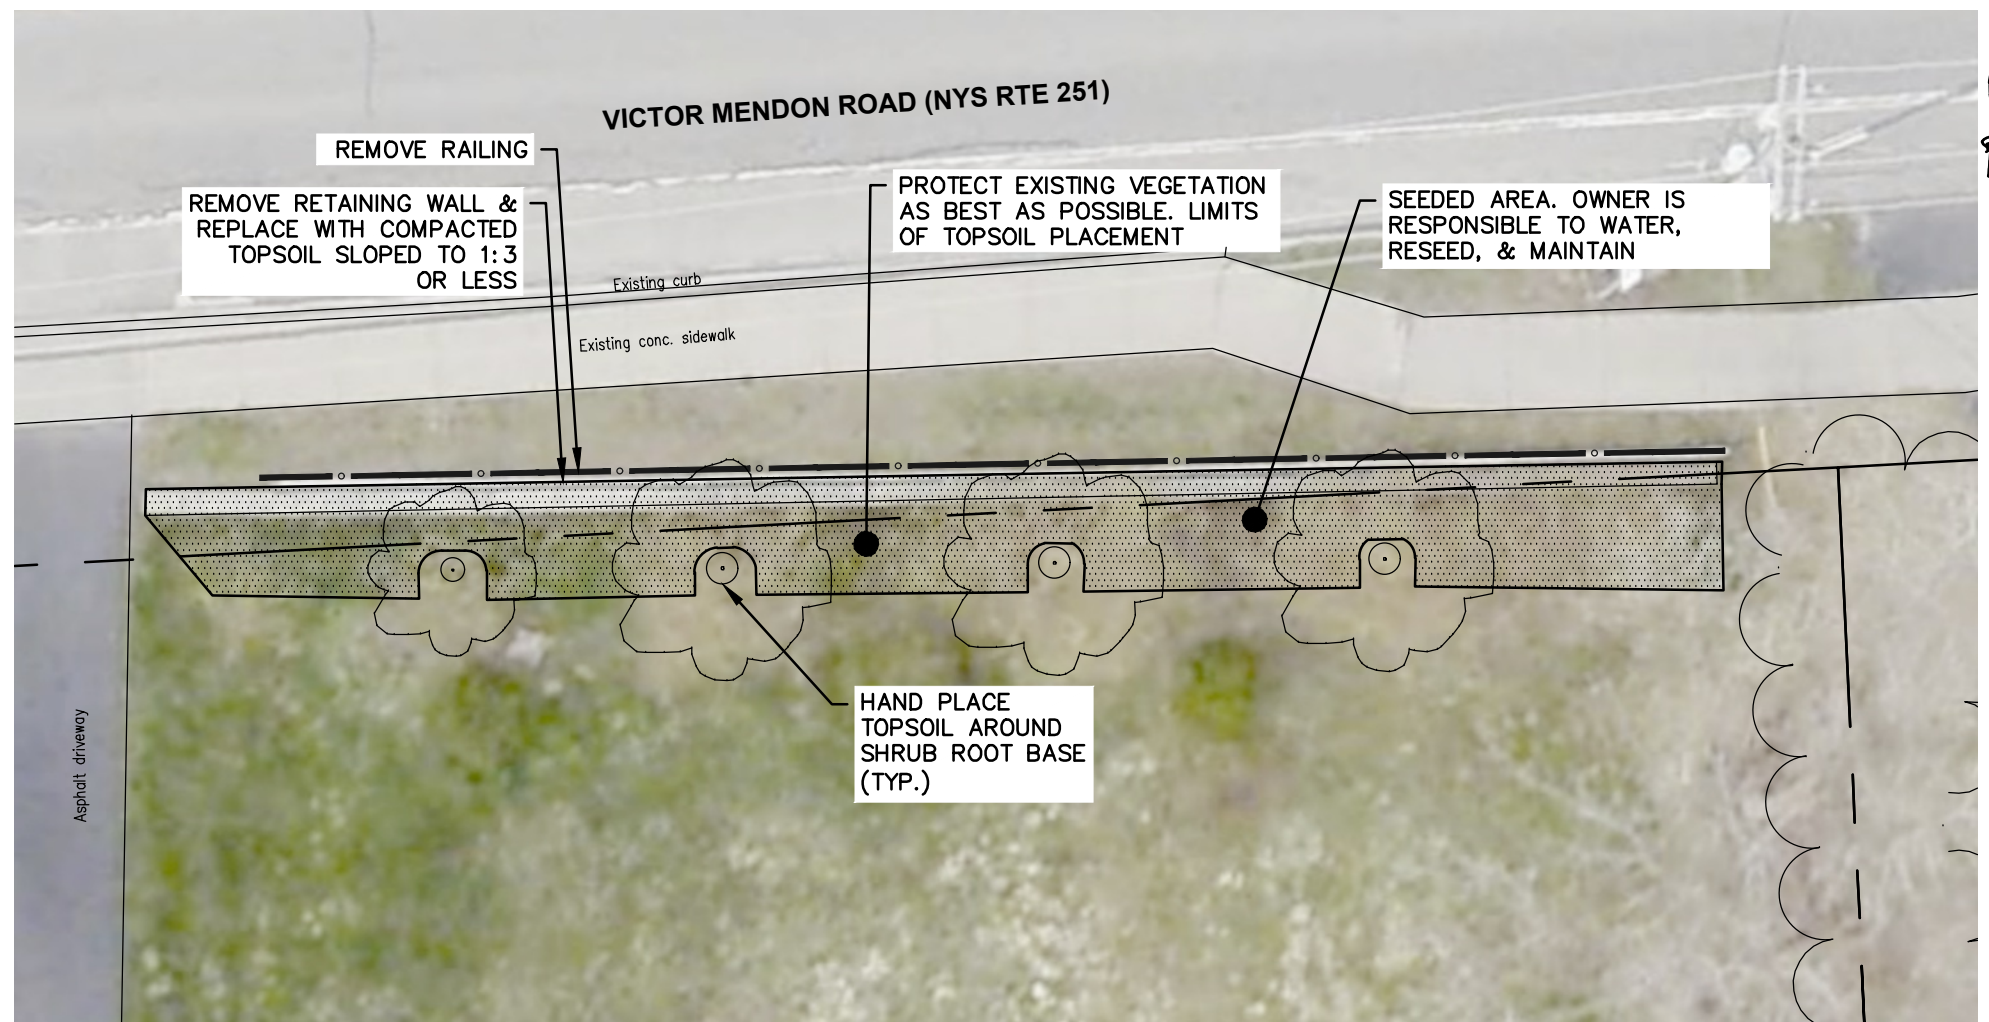

RETAINING WALL REMOVAL PLAN

SCALE: 1"=10'

NOTES:

1. PRIOR TO CONSTRUCTION CONTRACTOR TO COORDINATE MEETING ON SITE WITH OWNER, TOWN, AND TOWN ENGINEERS TO REVIEW GRADES AND SLOPE FEASIBILITY.
2. ADJUST TOP SOIL TO MAINTAIN AND POSITIVE SLOPE TO DRAINAGE SWALE.
3. PROTECT DRIVEWAY WITH RUBBER TRACTION MATS FOR EQUIPMENT USE.
4. OWNER TO WATER SEEDED AREAS BY CONTRACTOR AND ESTABLISH GRASS. RESEEDING BY OWNER AS NEEDED.
5. NO EQUIPMENT PERMITTED TO DRIVE ACROSS SEPTIC FIELD.
6. CONTRACTOR TO LIMIT SITE DISTURBANCE.



TOWN OF MENDON
13 VICTOR-MENDON ROAD RETAINING WALL
 TOWN OF MENDON, NEW YORK

DATE: APRIL 2026	DRAWN BY: TGF	CHECKED BY: TJF	MRB PROJECT #: 1335.24000.000	SCALE: AS SHOWN	DRAWING OF ORIGIN:
----------------------------	-------------------------	---------------------------	---	---------------------------	--------------------